



# MELLEN STREET

## Memorial Boulevard Bike Lane - Intersection Overhead

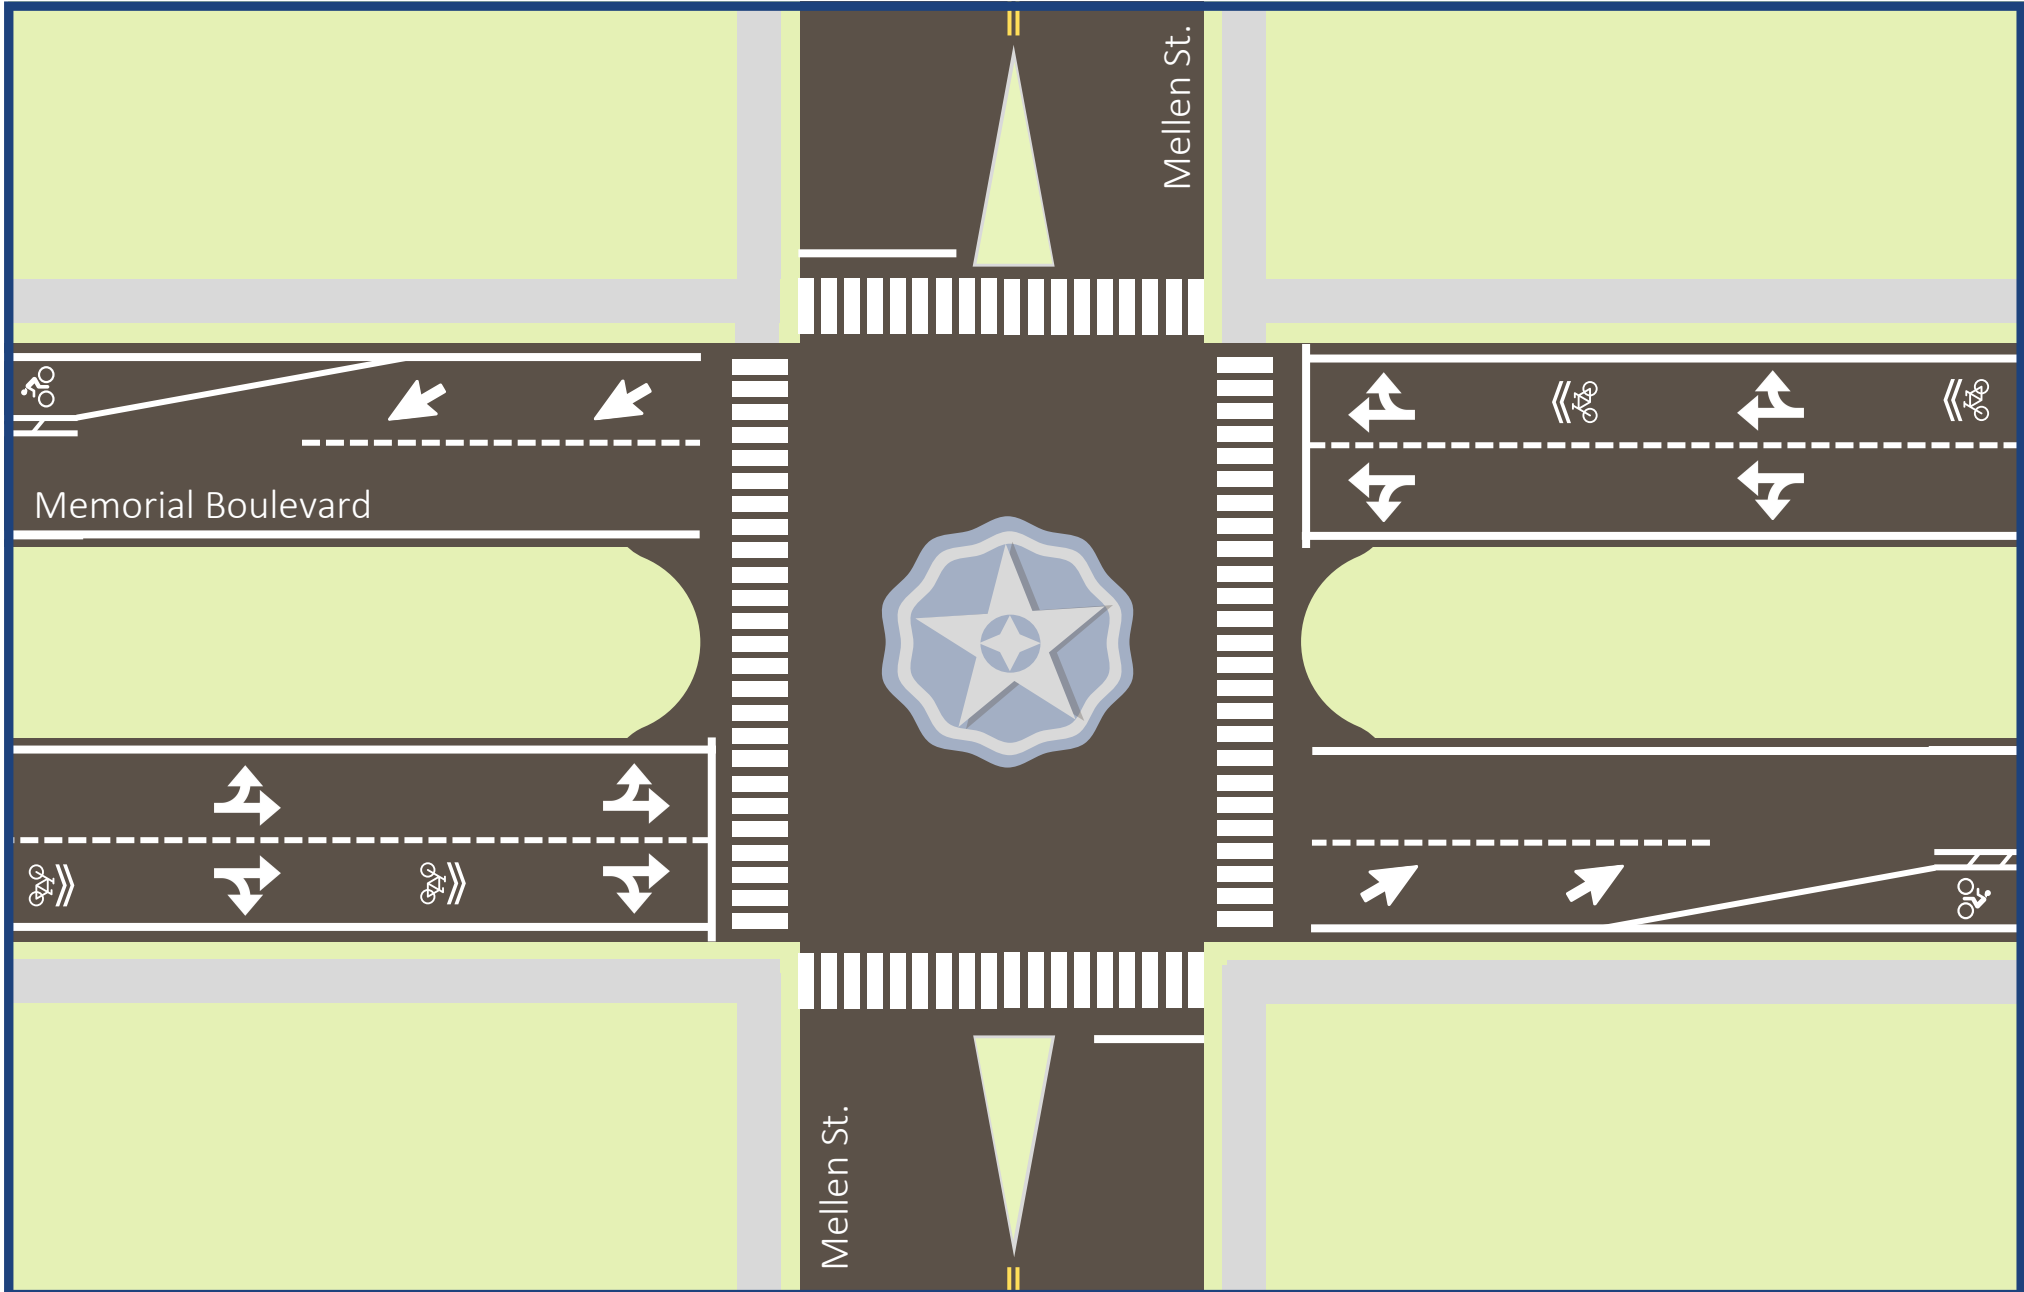


# EAST STREET & WOZENSKI WAY

Memorial Boulevard Bike Lane - Intersection Overhead

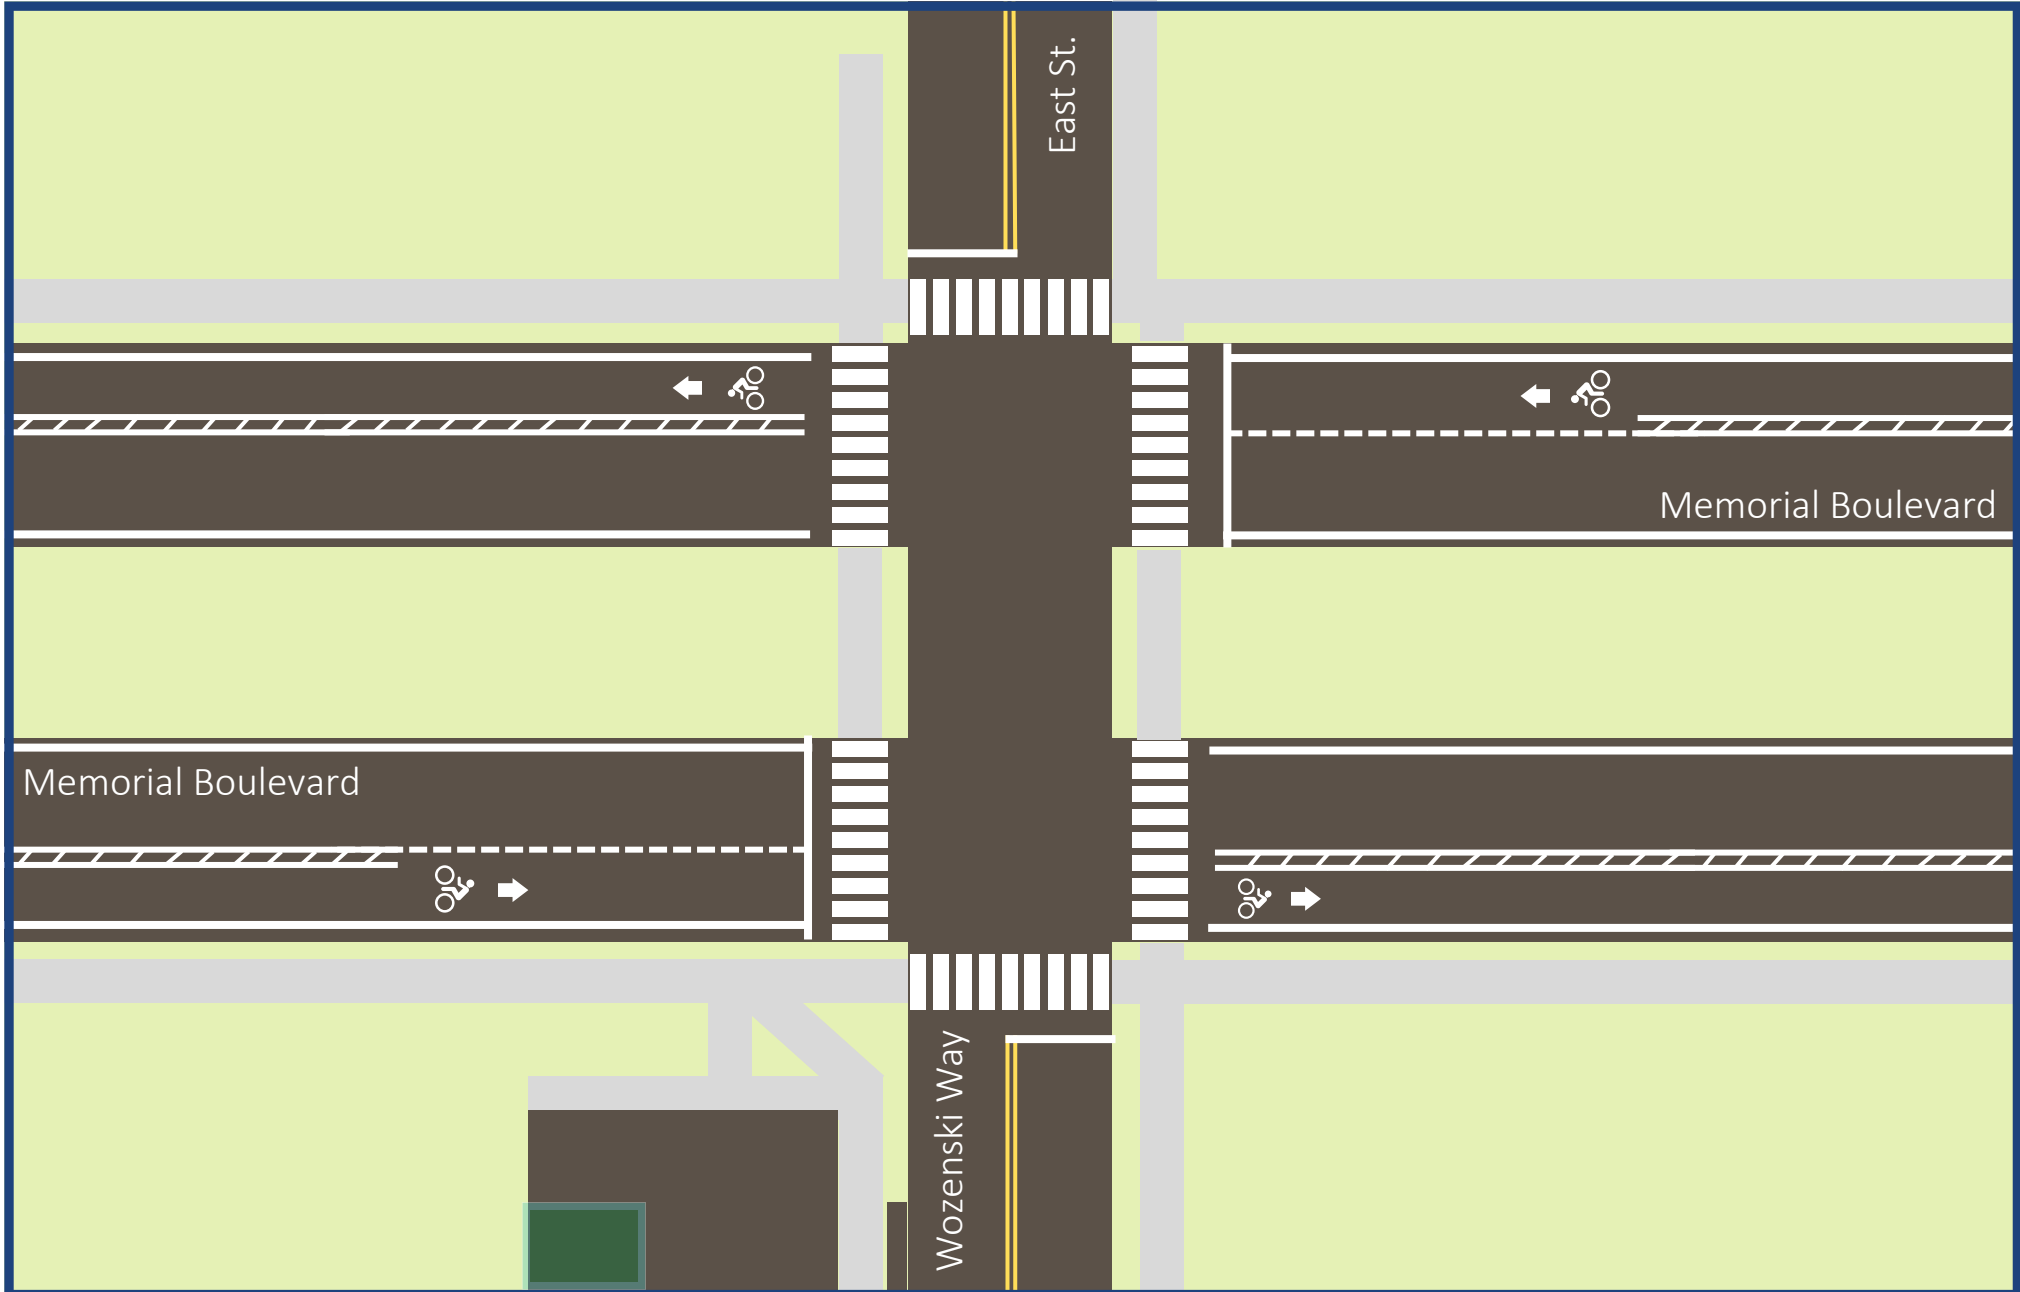

# WILLIS STREET


## Memorial Boulevard Bike Lane - Intersection Overhead

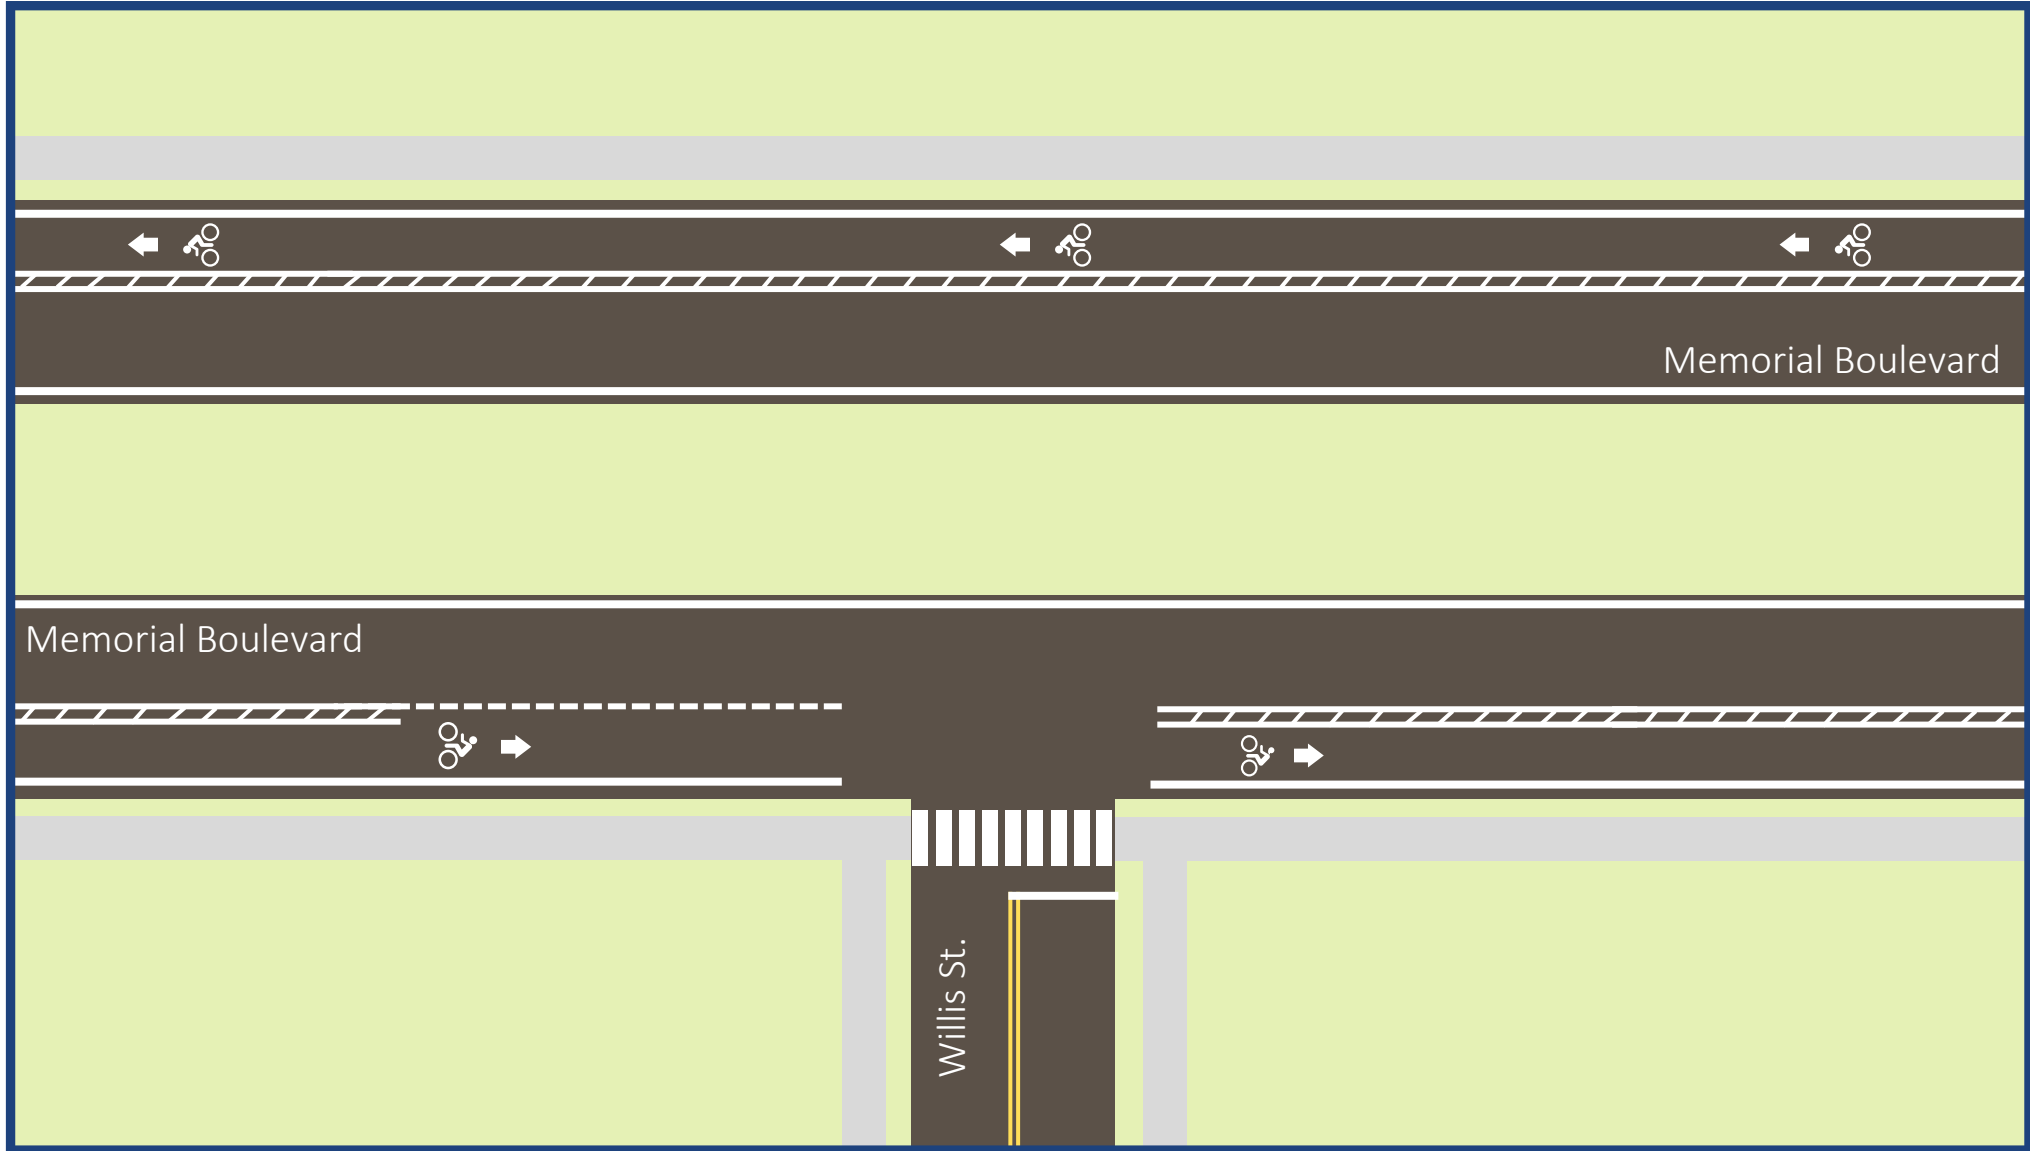

# RIVERSIDE AVENUE & DOWNS STREET



Memorial Boulevard Bike Lane - Intersection Overhead

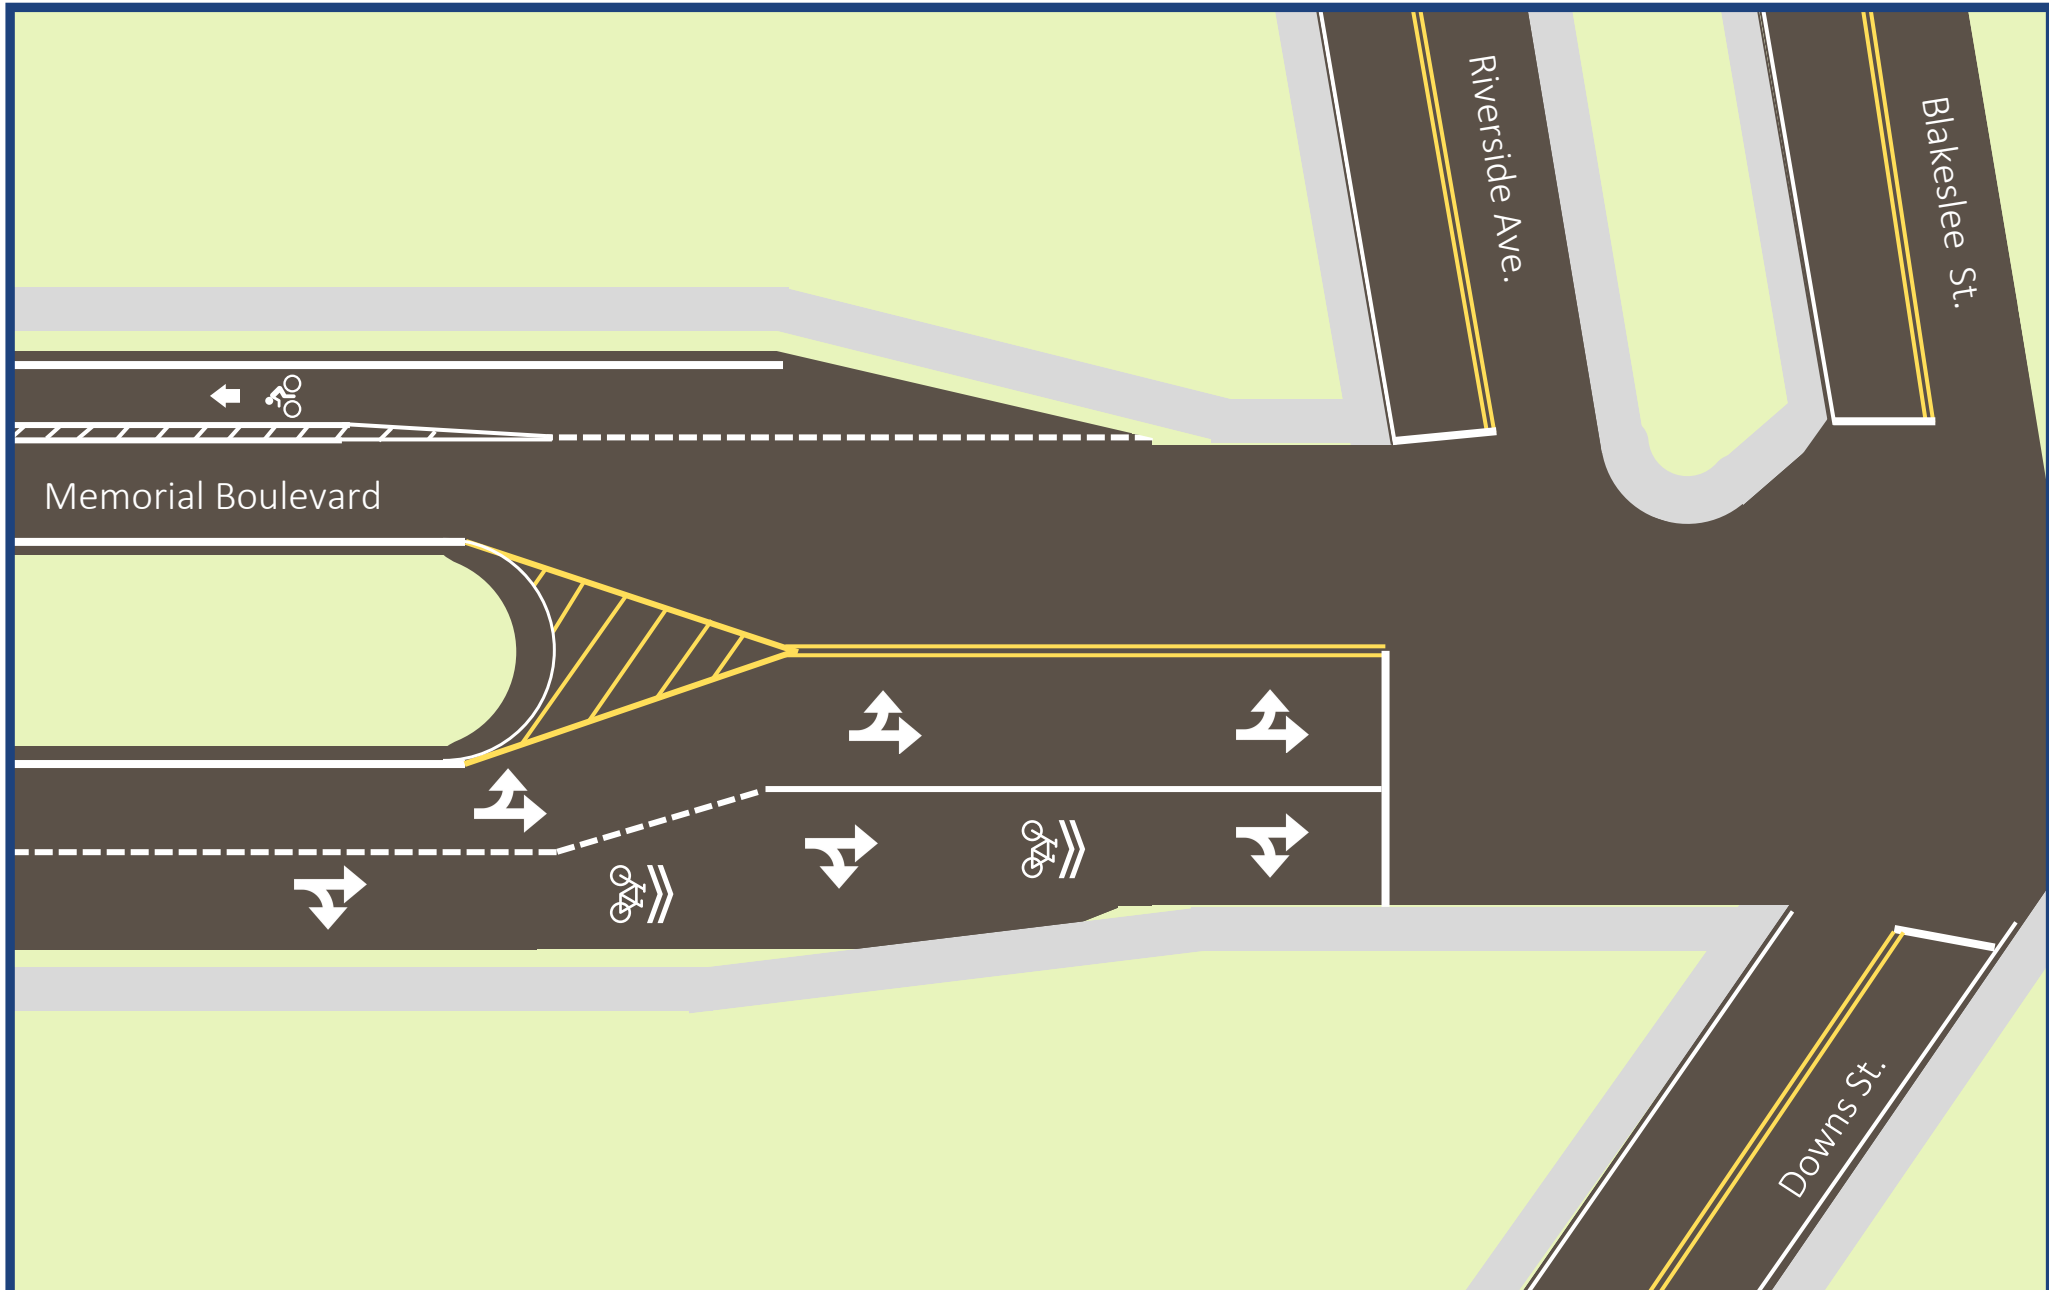

# MAIN STREET

## Memorial Boulevard Bike Lane - Intersection Overhead

