

SPLASHPAD DIMENSION


TOTAL AREA : 1773 ft² 165m²

SPRAY AREA : 1004 ft² 93m²

GRID SIZE : 10 x 10 ft 3 x 3 m

PRODUCT LEGEND

REF	PRODUCT	QTY	GPM	LPM
A	Rainbow N°2 VOR 0548	1	22.5	85.1
B	Aqua Dome N°1 VOR 0555	1	14.0	52.9
C	Activator N°3 VOR 0611	1	0.0	0.0
D	Playsafe Drain N°4 VOR 1004	1		
E	Spraylink Jet N°2 VOR 3001	2	10.0	37.8
F	Spraylink Arch VOR 3002	2	3.0	11.3
G	Spraylink Fountain VOR 3007	1	6.0	22.7
H	Spider VOR 7653	1	35.0	132.3
I	Leaf N°3 VOR 7672	1	10.0	37.8
TOTAL		11	100.5	379.9

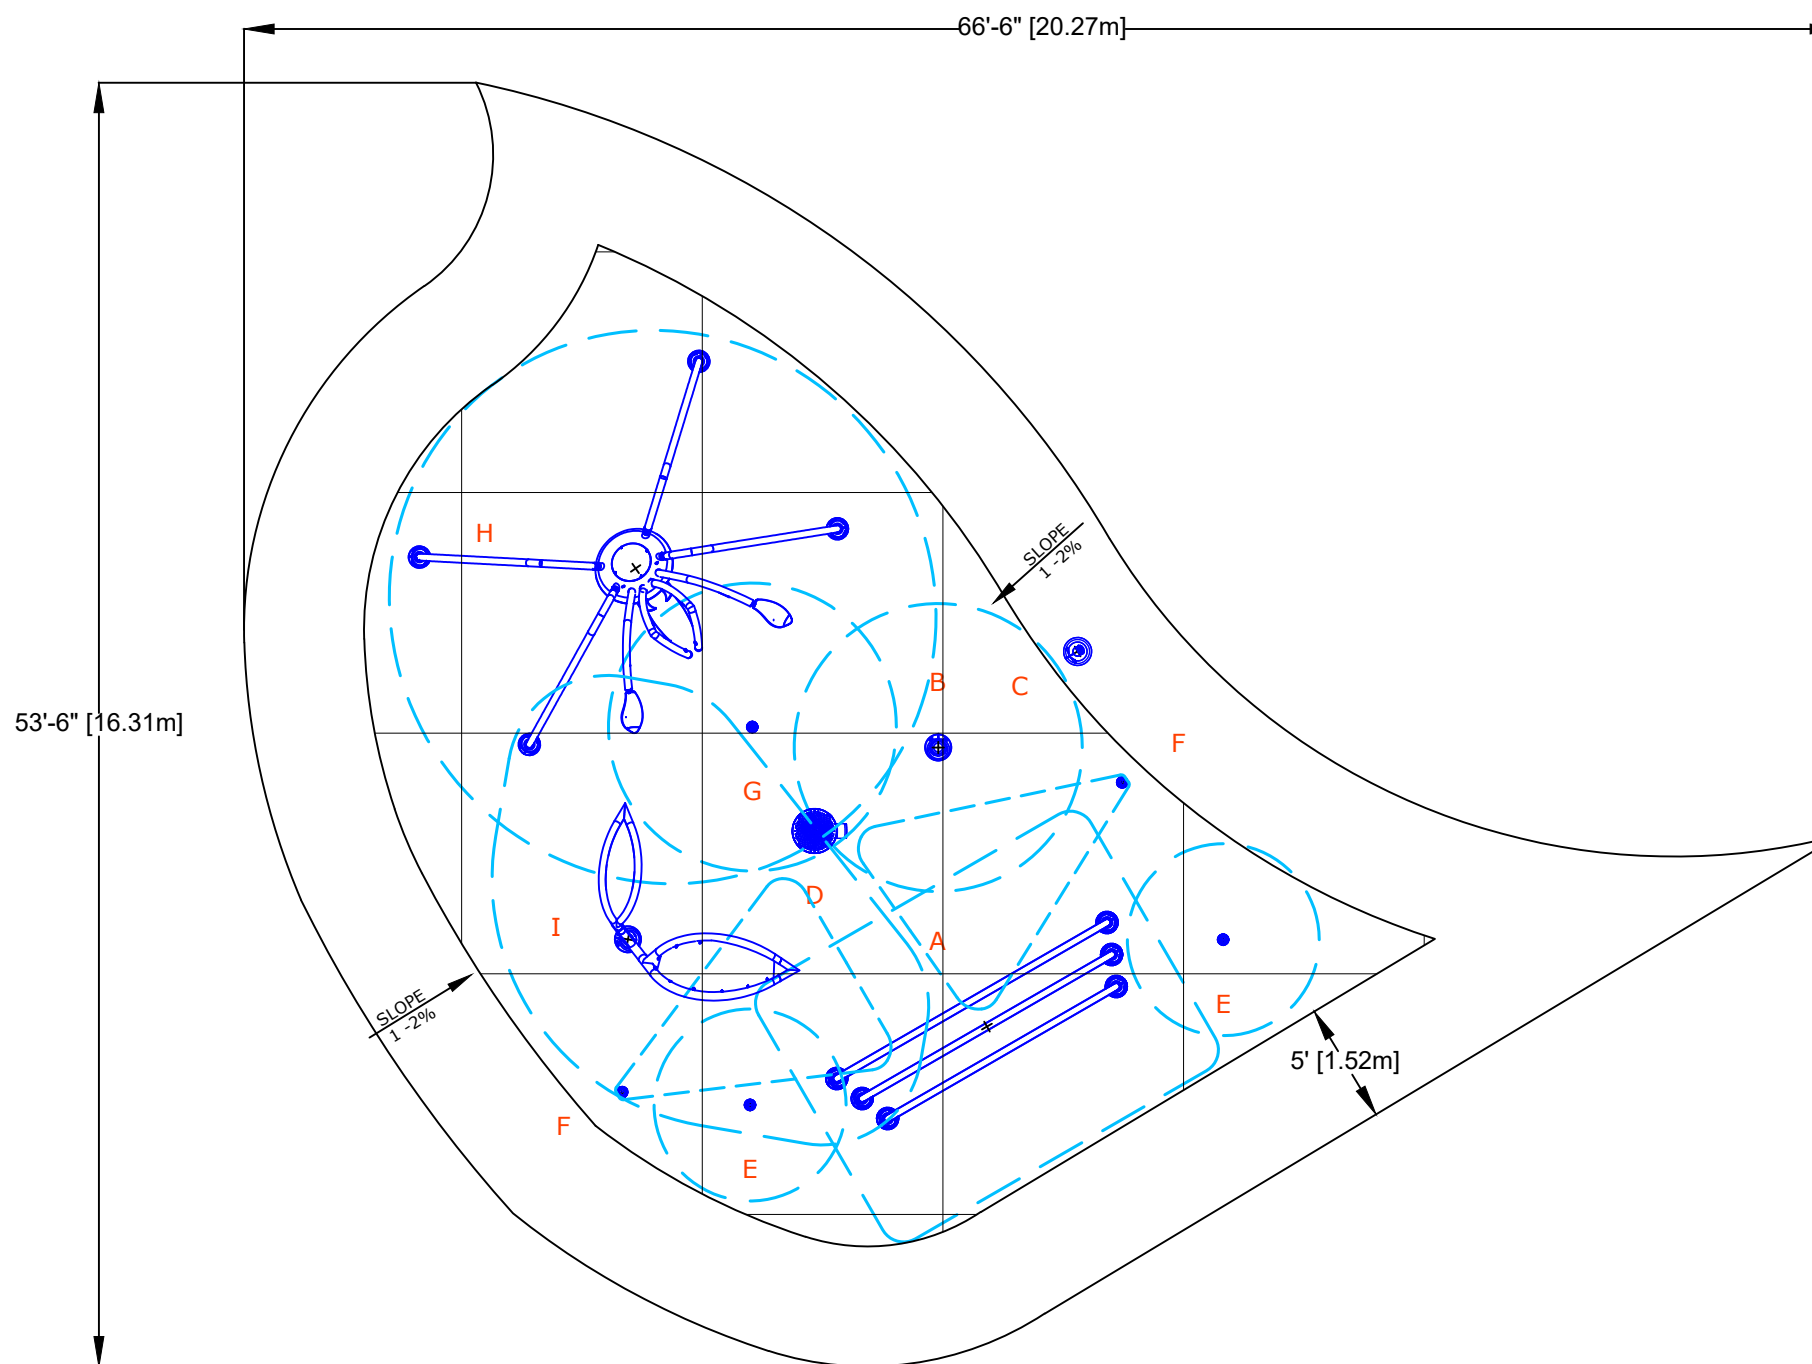

5'[1.5m] SPRAY FREE CONCRETE AREA ALL AROUND THE SPLASHPAD
 NOTE: QUANTITY AND LOCATION OF DRAINS BASED ON VORTEX RECOMMENDATIONS.
 MODIFICATIONS MAY BE REQUIRED DUE TO SPECIFIC SITE CONDITIONS AND/OR LOCAL CODE.

Casey Field Splashpad - Bristol CT

38483 - Version A

August 17, 2022



SPLASHPAD LAYOUT DRAWING

SCALE : 1/8" : 1'

